


Irrigation System Legend

- 1 - 7 Irrigation Zones
- V1-V6 Irrigation control valves for zone 1-6
- I - 10 Water/irrigation system off/on valves
- (A) Landscape footnotes
- (O) Pagoda light
- X Repaired drain pipe

PROJECT BREAKDOWN

UNITY	SYMBOL	TOWNHOUSE TYPE	TOWNHOUSE FOOTAGE
13	(A)	THREE BEDROOMS-1 1/2 BATHS	660 SQ. FT. EA. 21,915
16	(B)	THREE BEDROOMS-1 1/2 BATHS	660 SQ. FT. EA. 26,176
7	(C)	THREE BEDROOMS-2 BATHS	LAUNDRY PT. EA. 21,600
GRAND TOTAL			79,444 SQ. FT.
30		2 CAR GARAGES 20'x12'	16,710 SQ. FT.
29		GUEST PARKING STALLS 8'x20'	
18		GUEST PARKING STALLS 8'x24'	

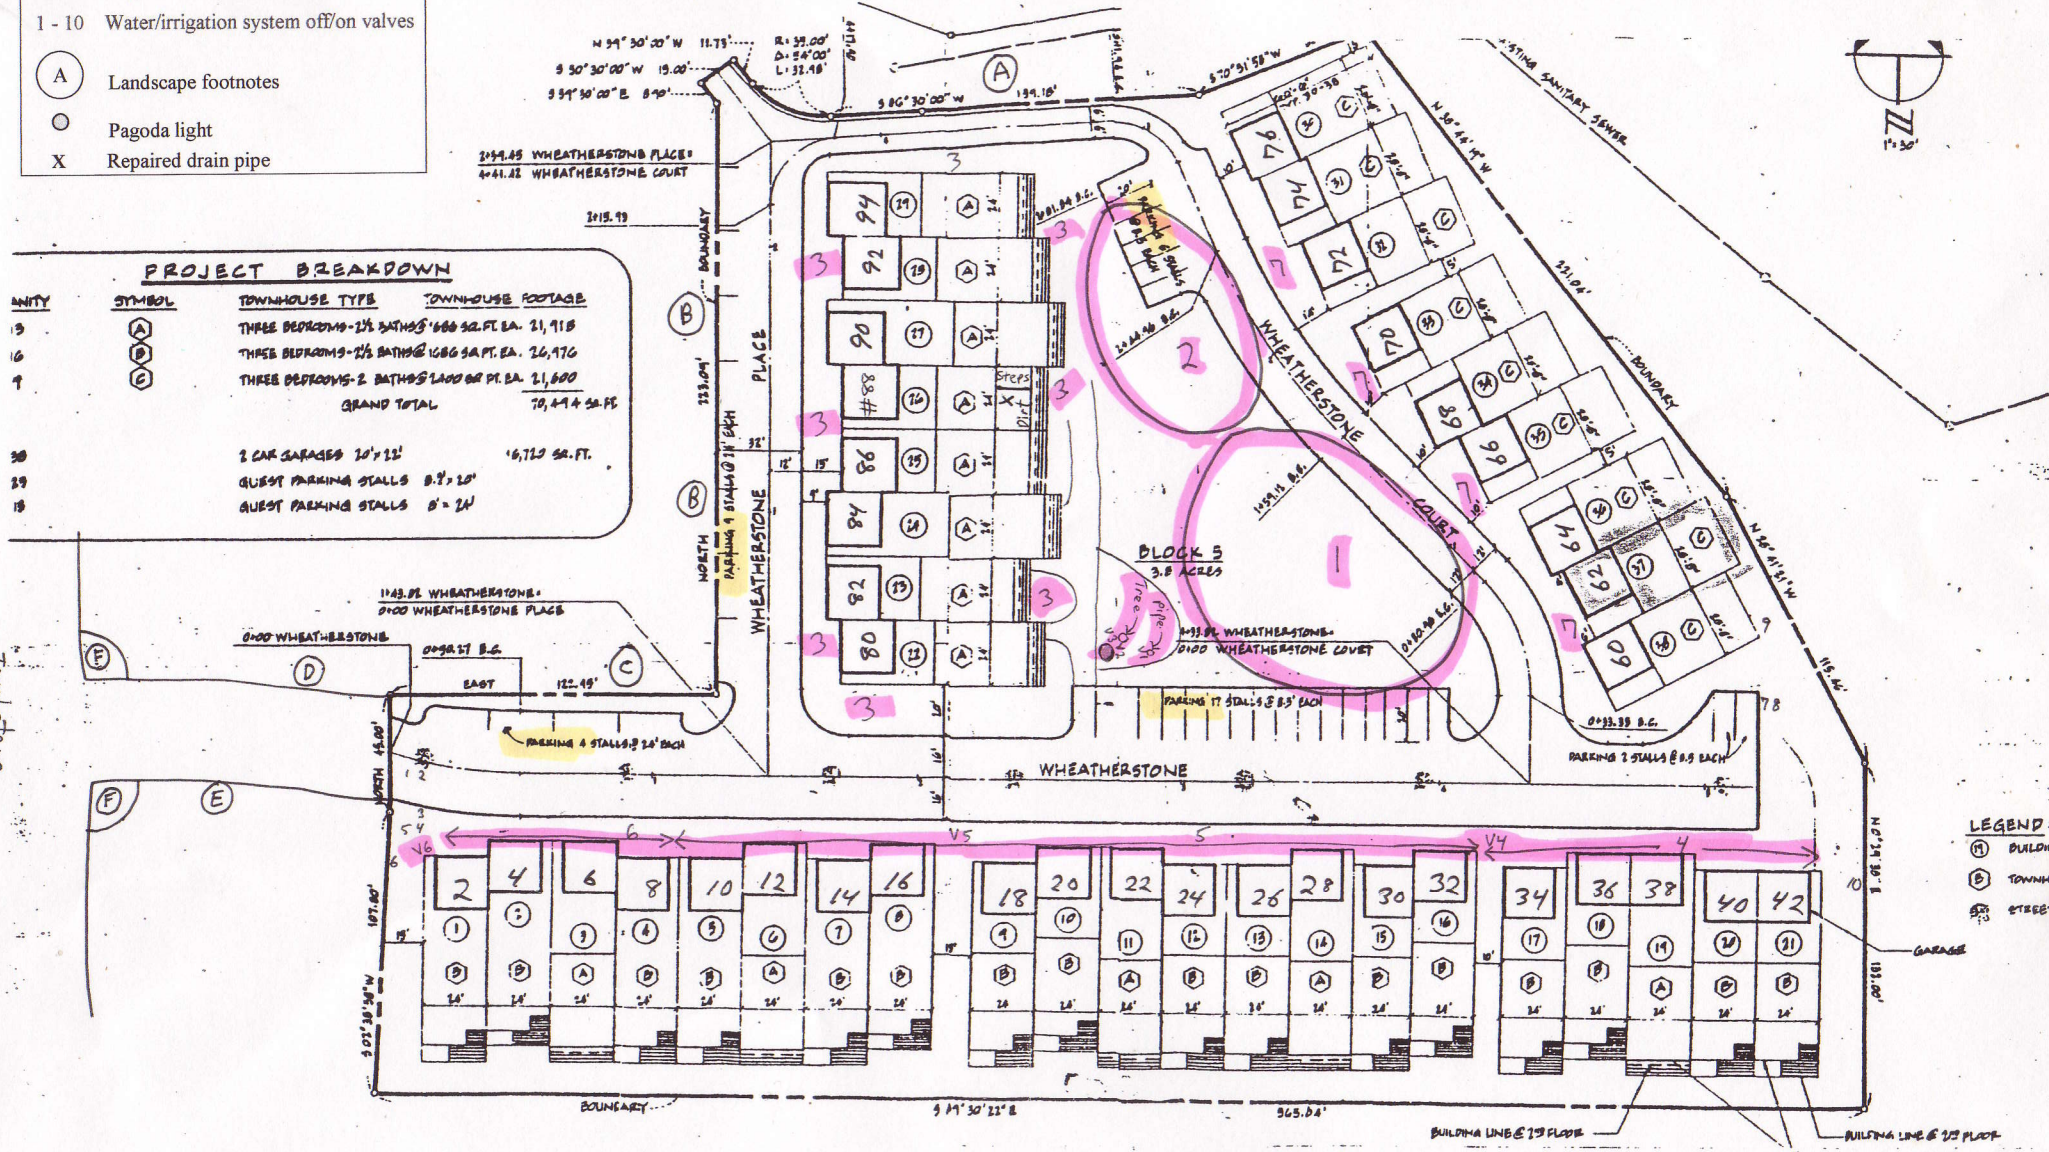

- LEGEND:**
- (M) BUILDING
 - (B) TOWNHSE
 - (S) STREET